


West Bay
 State Tract 37
 Galveston County

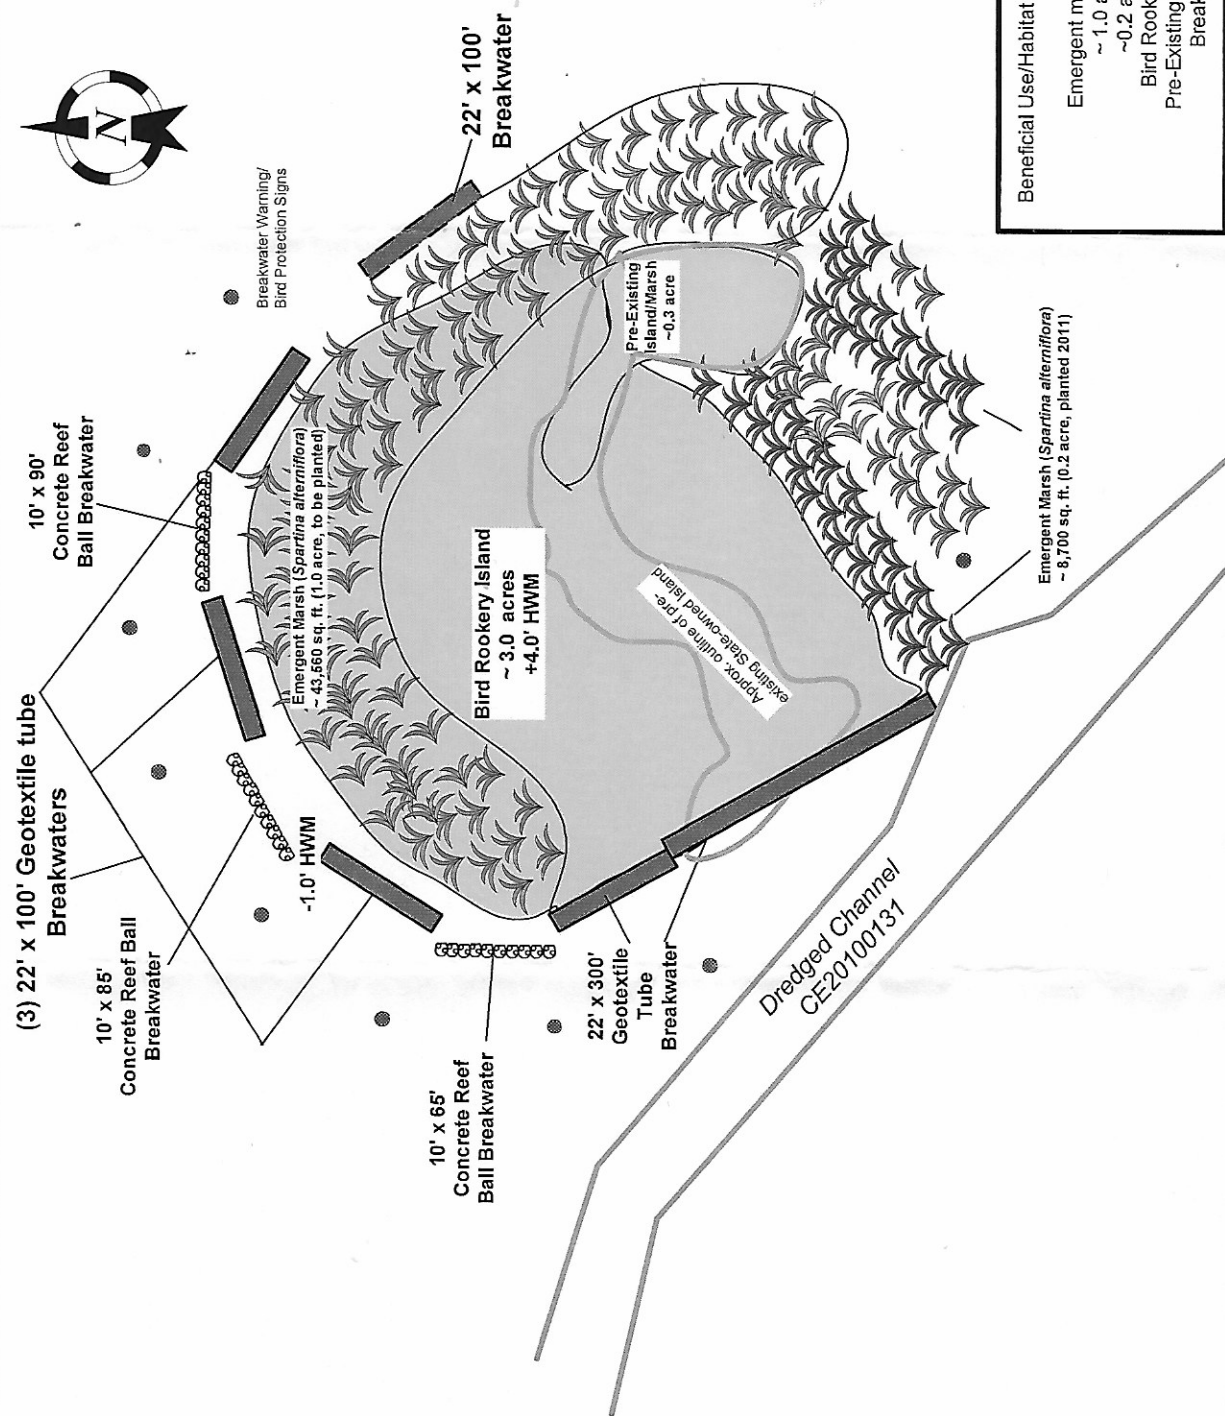

Beneficial Use/Habitat Restoration Complex ~ 4.91 Acres
 including
 Emergent marsh *Spartina alterniflora* ~ 1.0 acre; to be planted
 ~0.2 acre, planted 2011
 Bird Rookery Island ~ 3.0 acres
 Pre-Existing Island/Marsh ~ 0.3 acre
 Breakwaters 0.41 acre

TITLE: Bay Harbor Improvement Association / SL20100036	DATE OF INSPECTION: 04/10/2012
COMPANY: Texas General Land Office	CREATOR: Colleen Roco
DRAWING SCALE: Not to Scale	EXHIBIT C